


# 2.00 PITCH 50K 42 STATION CHAIN

## 100% SHARK SIDE MOUNTS

### 6" CUT

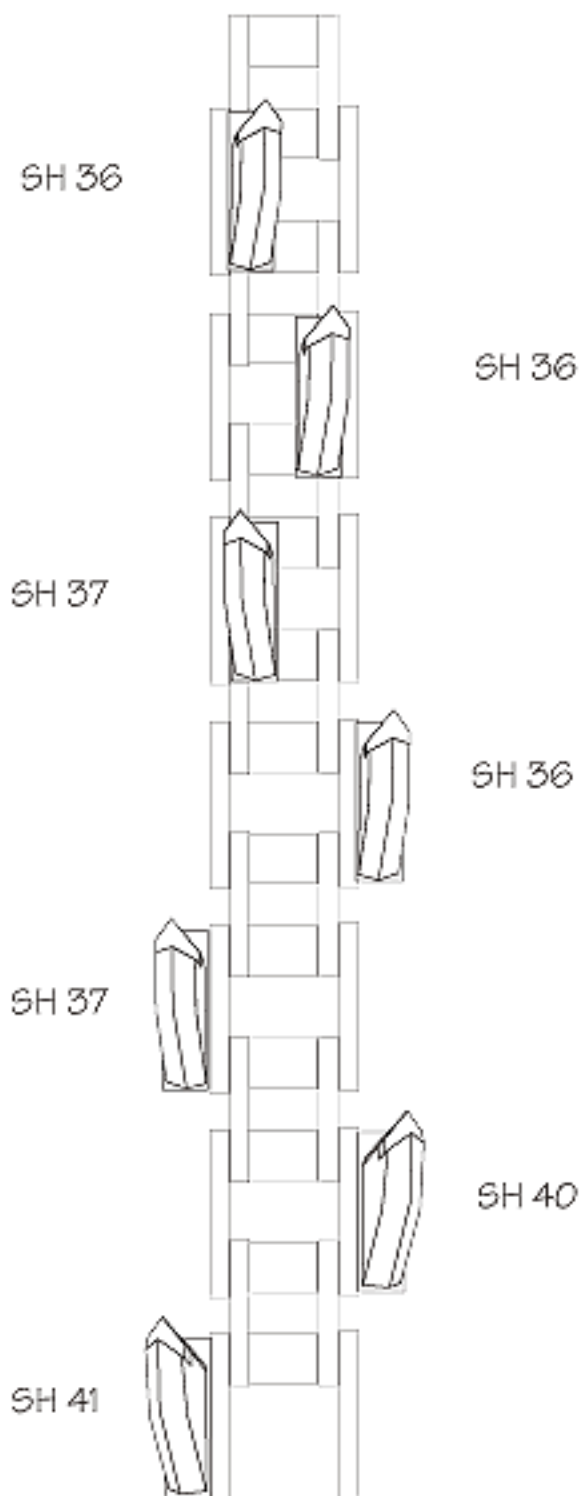

PITCH.....	2.00"
STATION.....	42
MAX WIDTH.....	6" CUT
SH 36.....	18
SH 37.....	12
SH 40.....	6
SH 41.....	6

CONSOLIDATED CARBIDE

REPEAT THIS  
PATTERN  
6 TIMES