


2.644 PITCH 75K 42 STATION CHAIN 100% SHARK SIDE MOUNTS

6" CUT

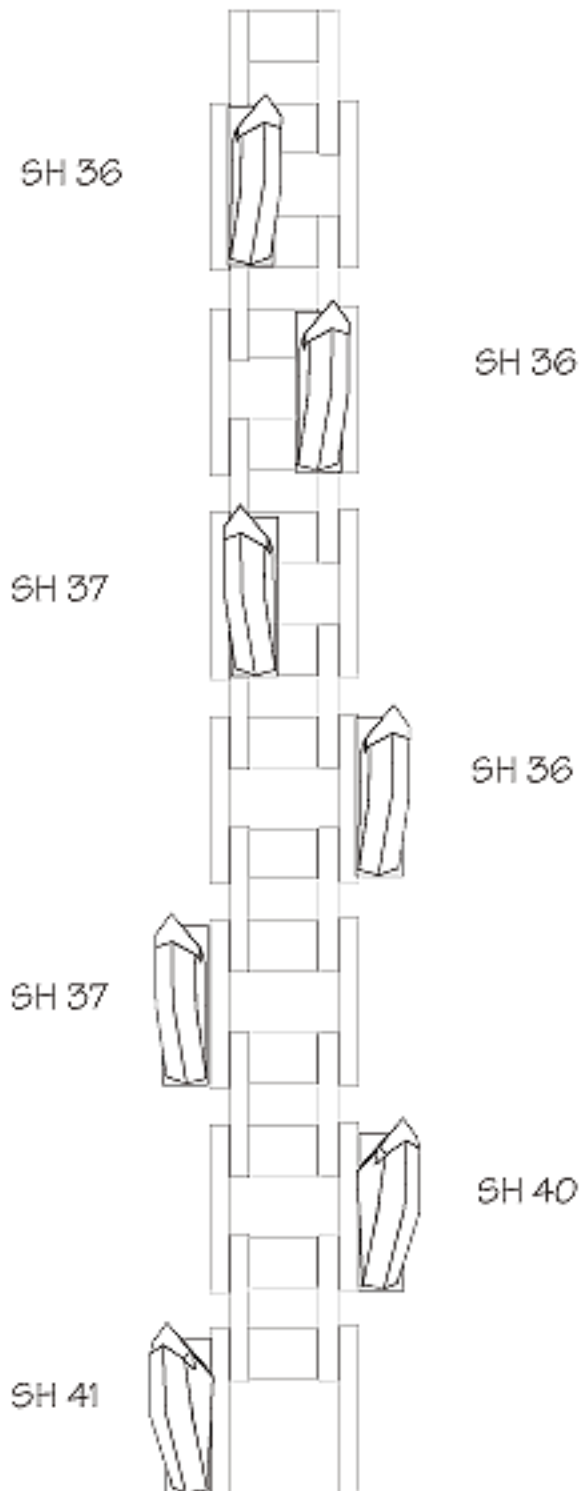

PITCH.....	2.644"
STATION.....	42
MAX WIDTH.....	6" CUT
SH 36.....	18
SH 37.....	12
SH 40.....	6
SH 41.....	6
CONSOLIDATED CARBIDE	

REPEAT THIS
PATTERN
6 TIMES