


2.00 PITCH 50K 36 STATION CHAIN

100% SHARK SIDE MOUNTS

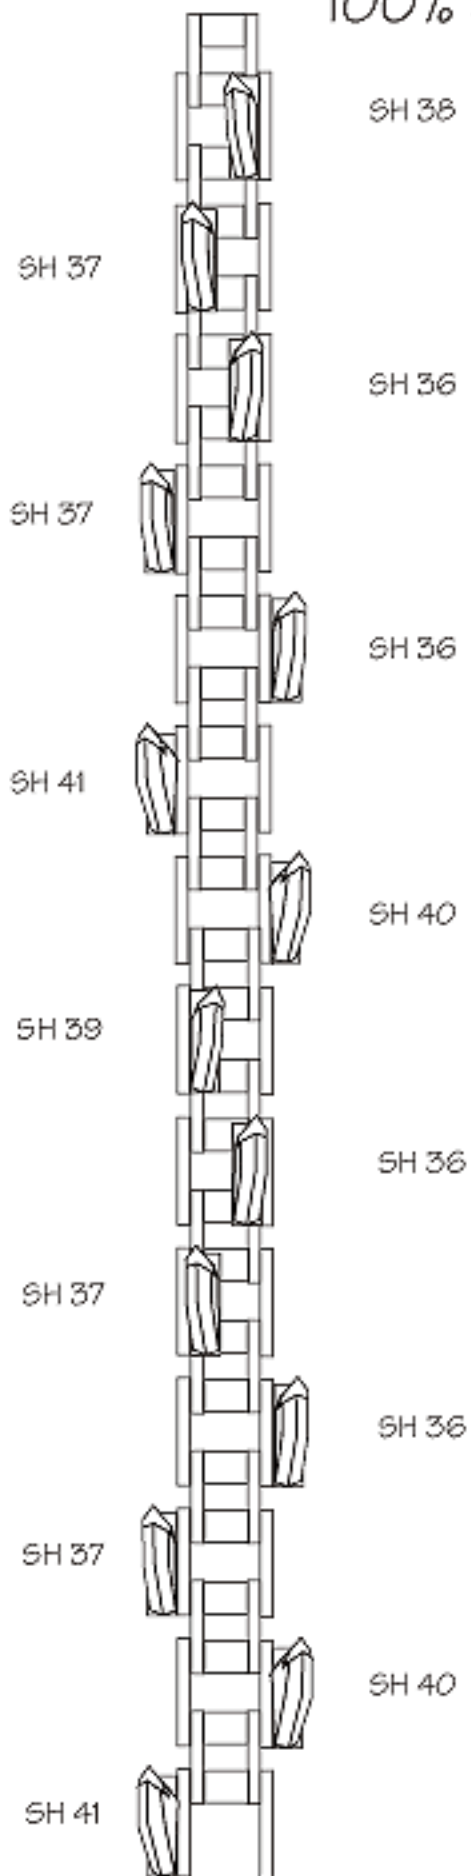

6" CUT
REPEAT THIS
PATTERN
2 TIMES

PITCH.....	2.00"
STATION.....	36
MAX WIDTH.....	6" CUT
136-237(4L).....	10
136-236(4R).....	10
136-238(5L).....	3
136-239(5R).....	3
136-241(6L).....	5
136-240(6R).....	5
CONSOLIDATED CARBIDE	

LAST
PATTERN

